



1 TYPICAL SHARED USE TRAIL SECTION

NTS

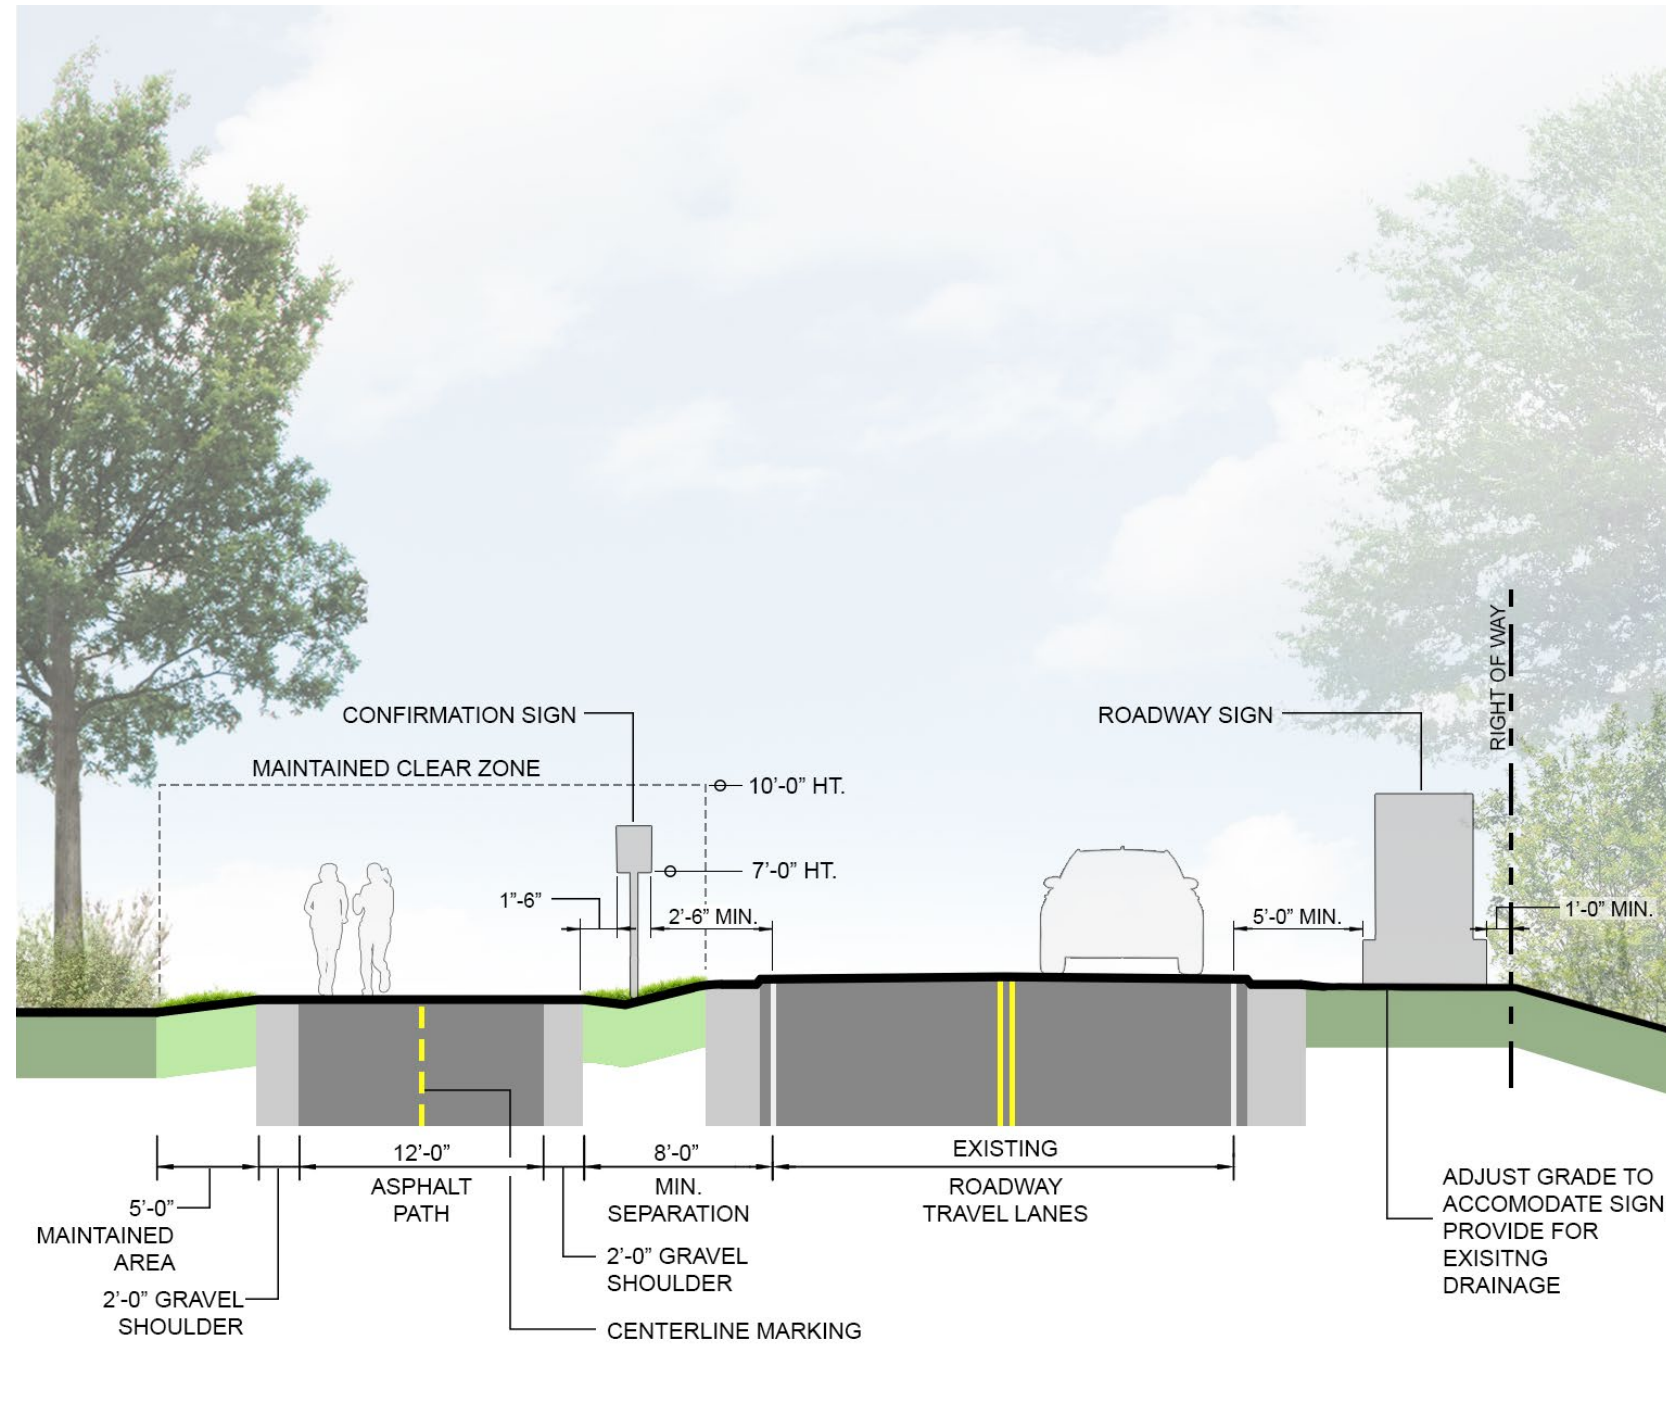


2 TYPICAL SIDEPATH SECTION

NTS

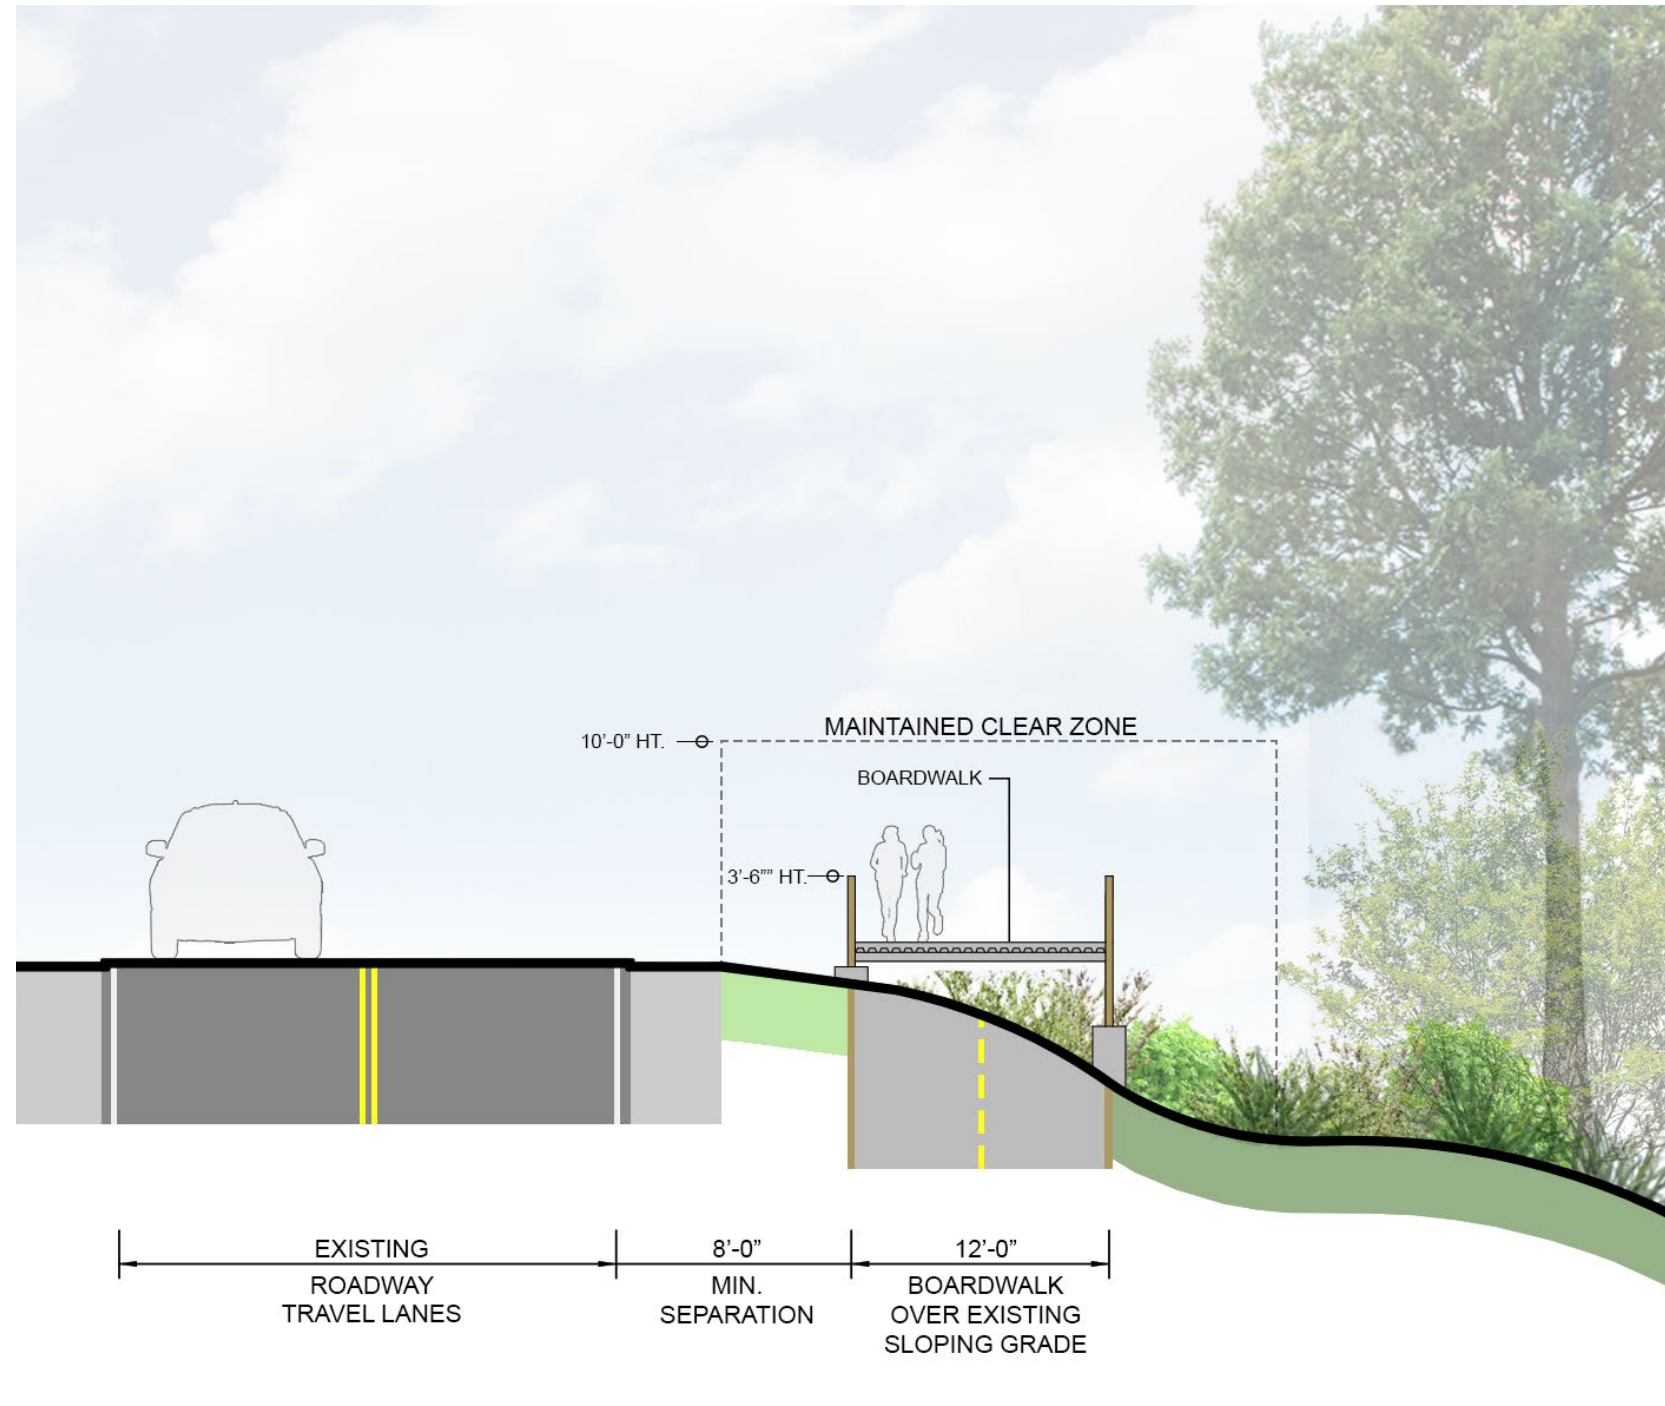


3 TYPICAL BOARDWALK SECTION

NTS

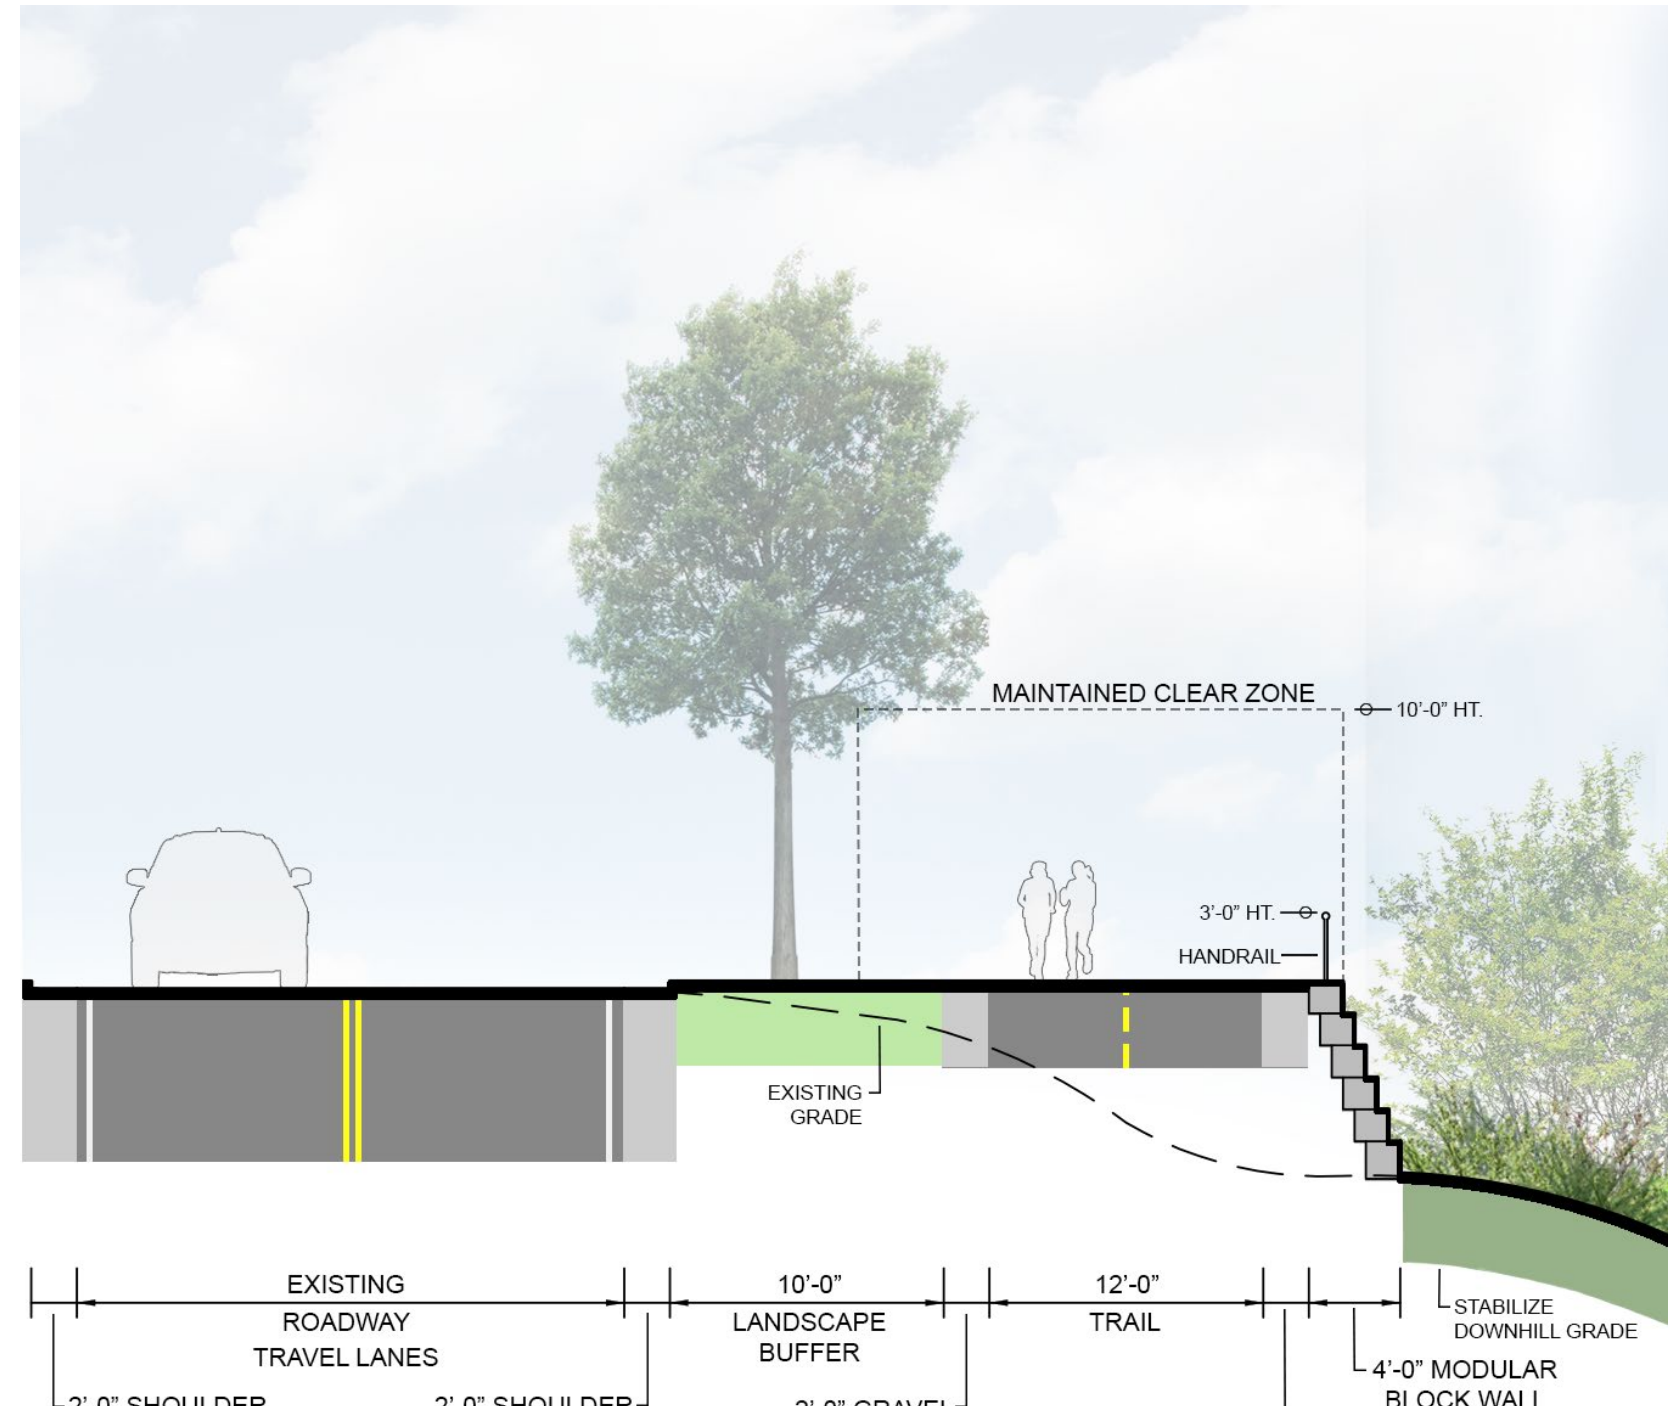


4 TYPICAL RAISED TRAIL SECTION

NTS

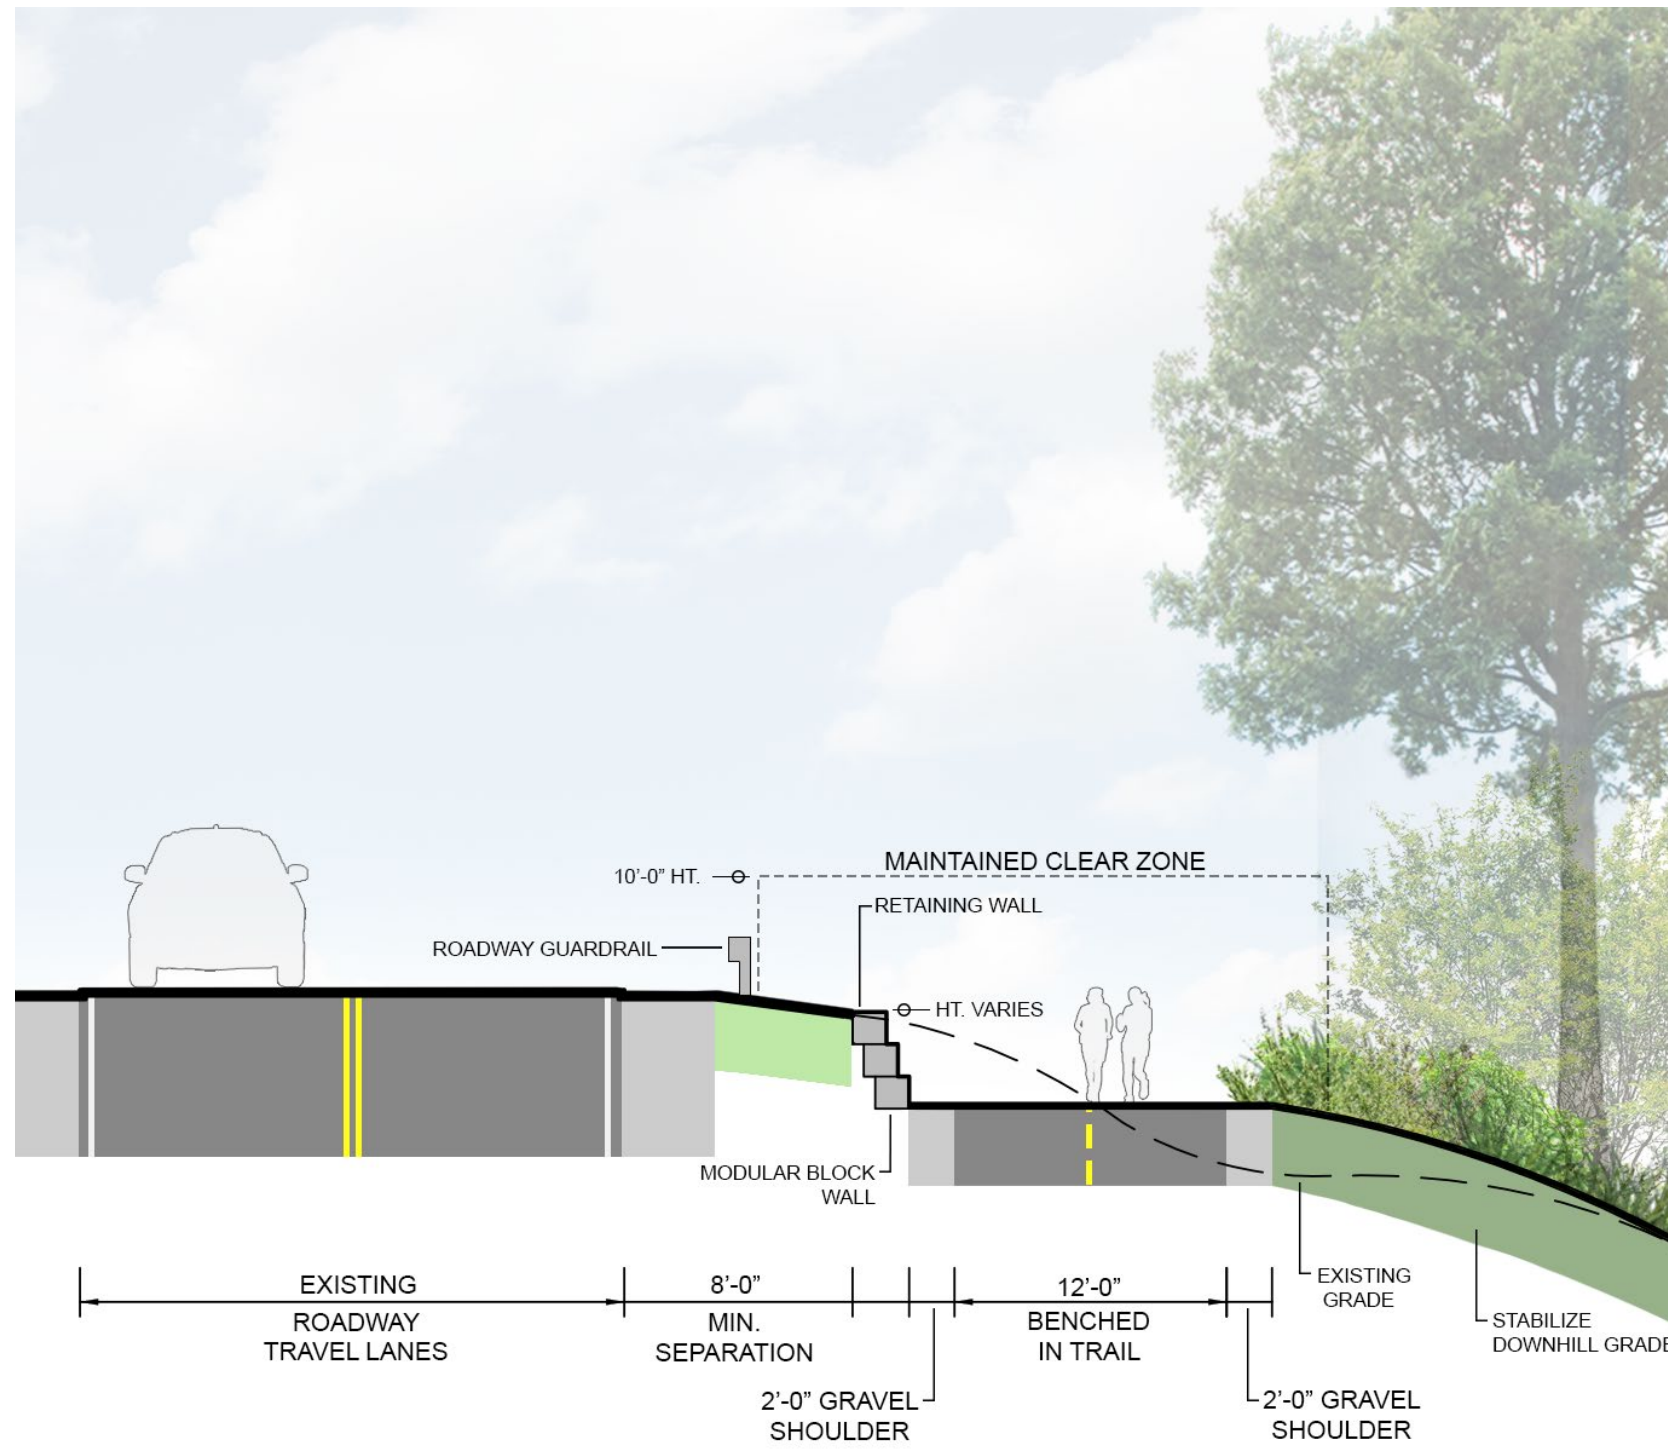


5 TYPICAL BENCHED IN TRAIL SECTION

NTS

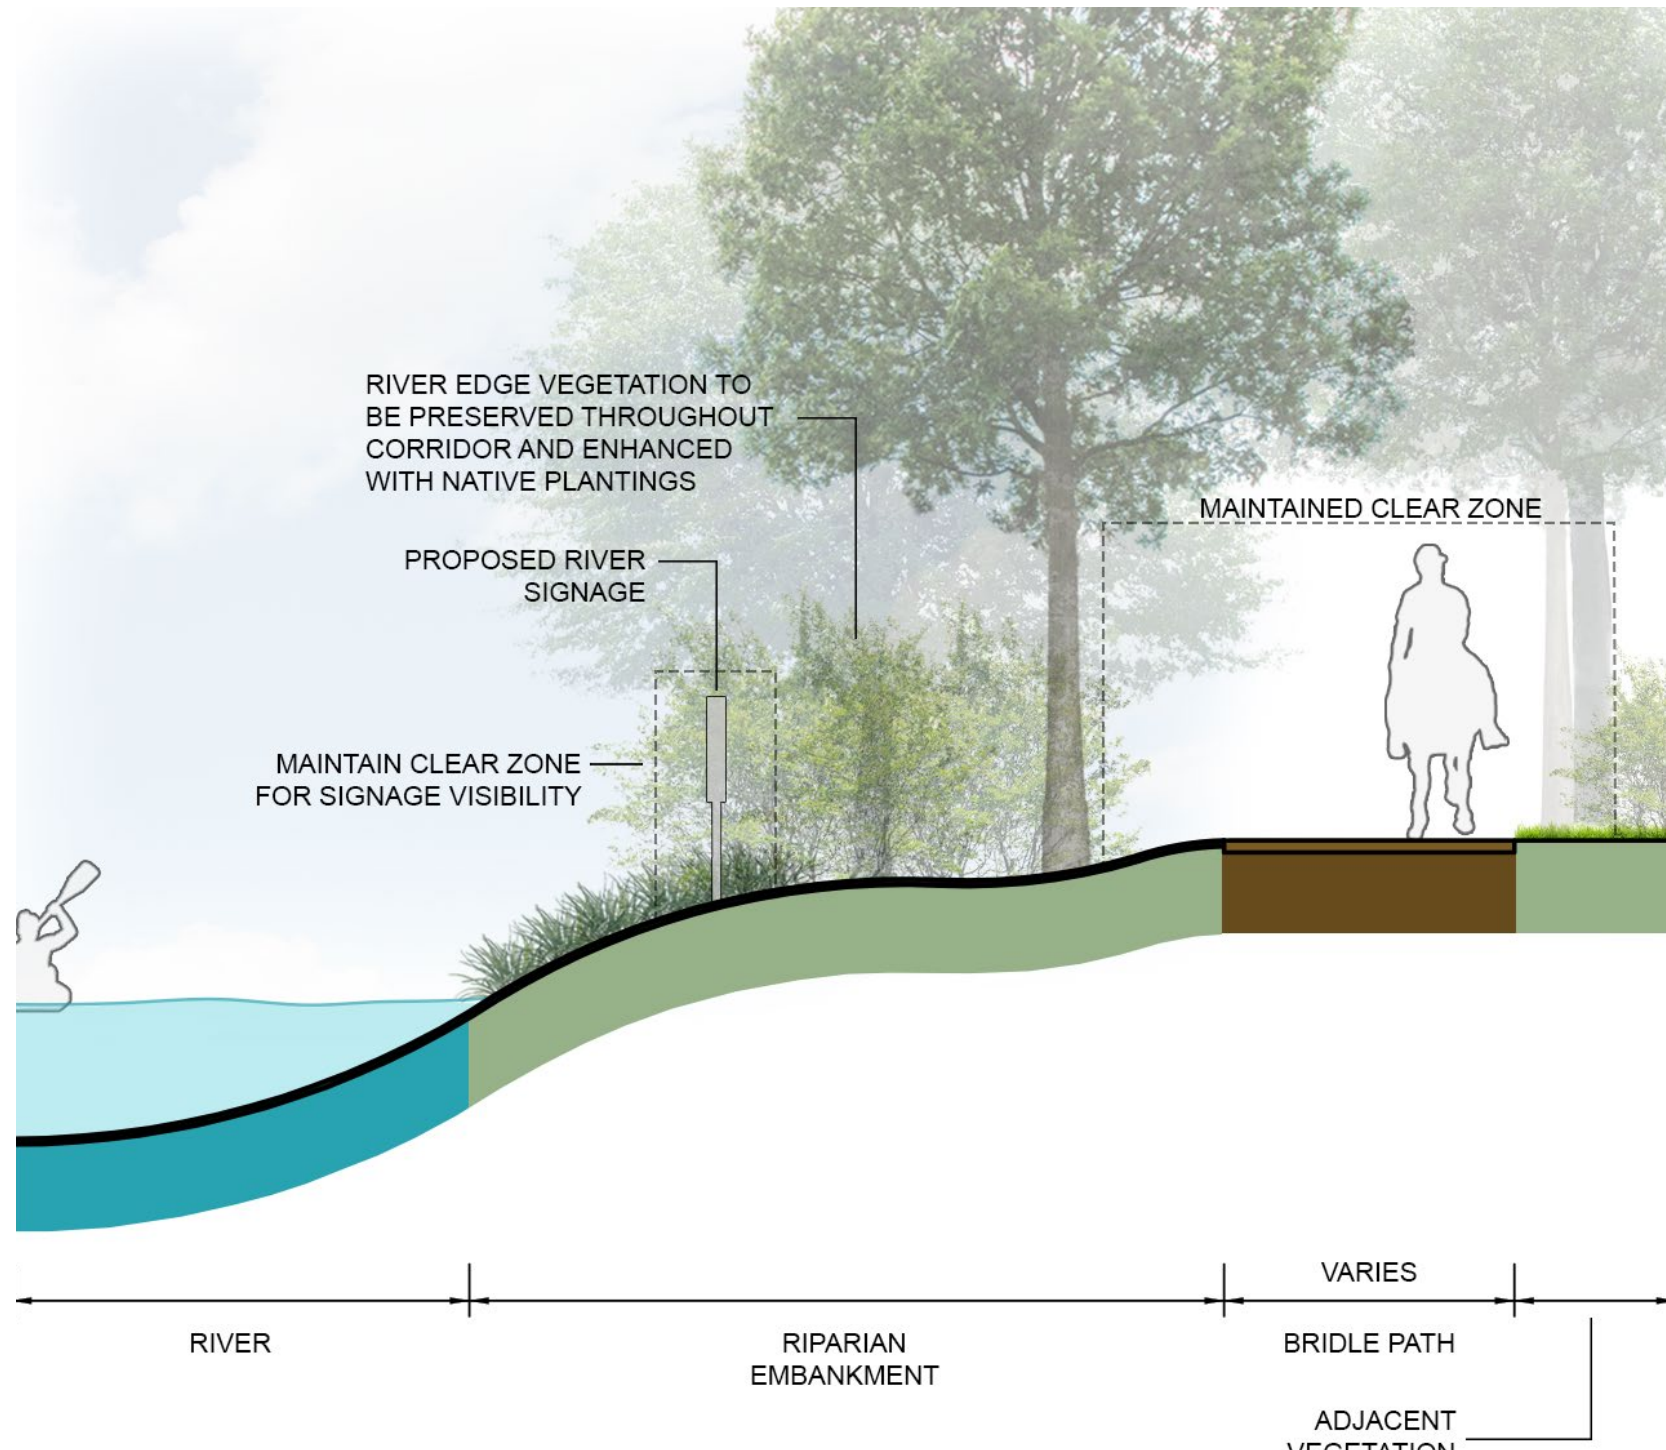


6 TYPICAL BRIDLE PATH

NTS

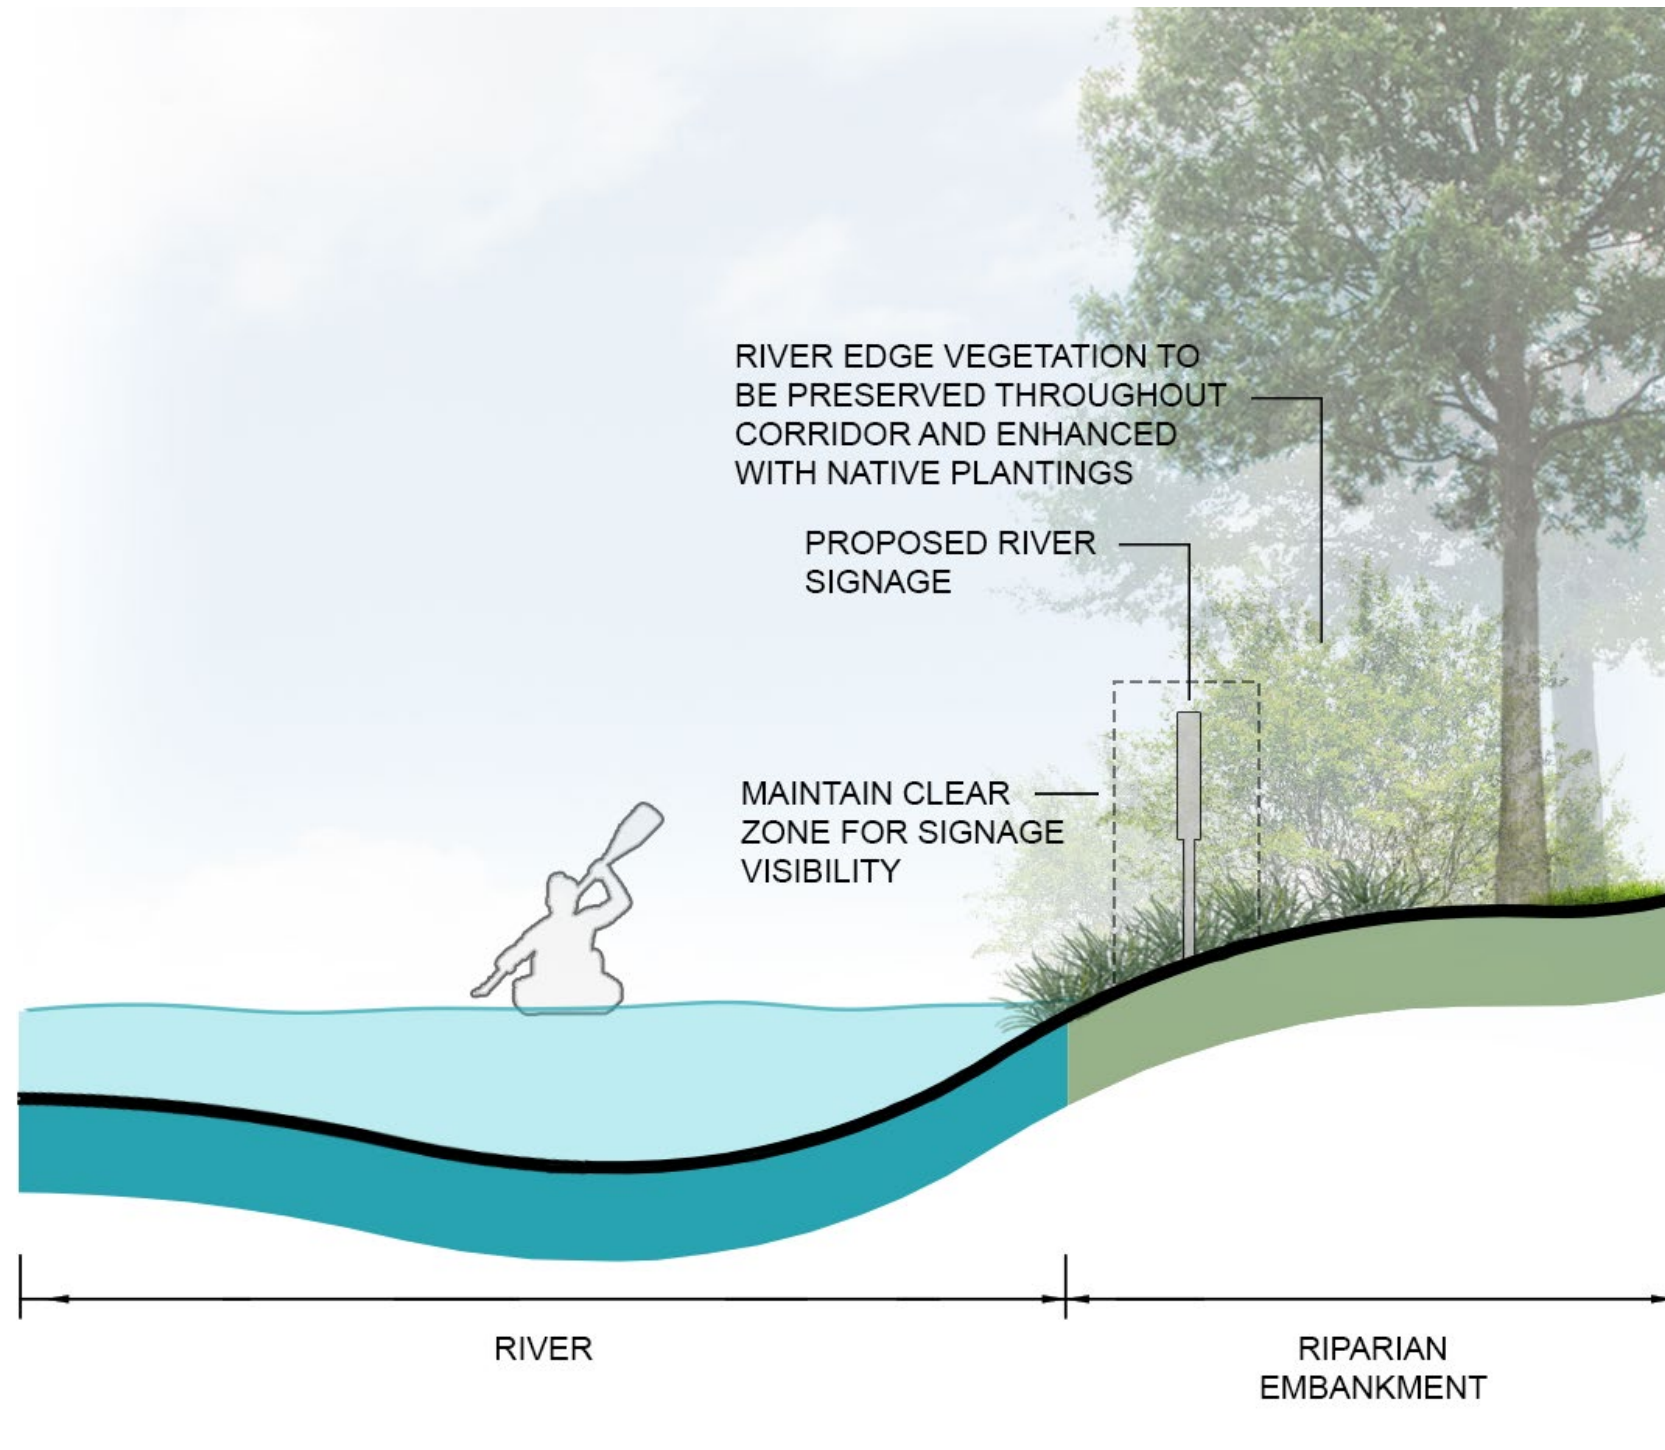

7 TYPICAL WATER TRAIL SECTION

NTS

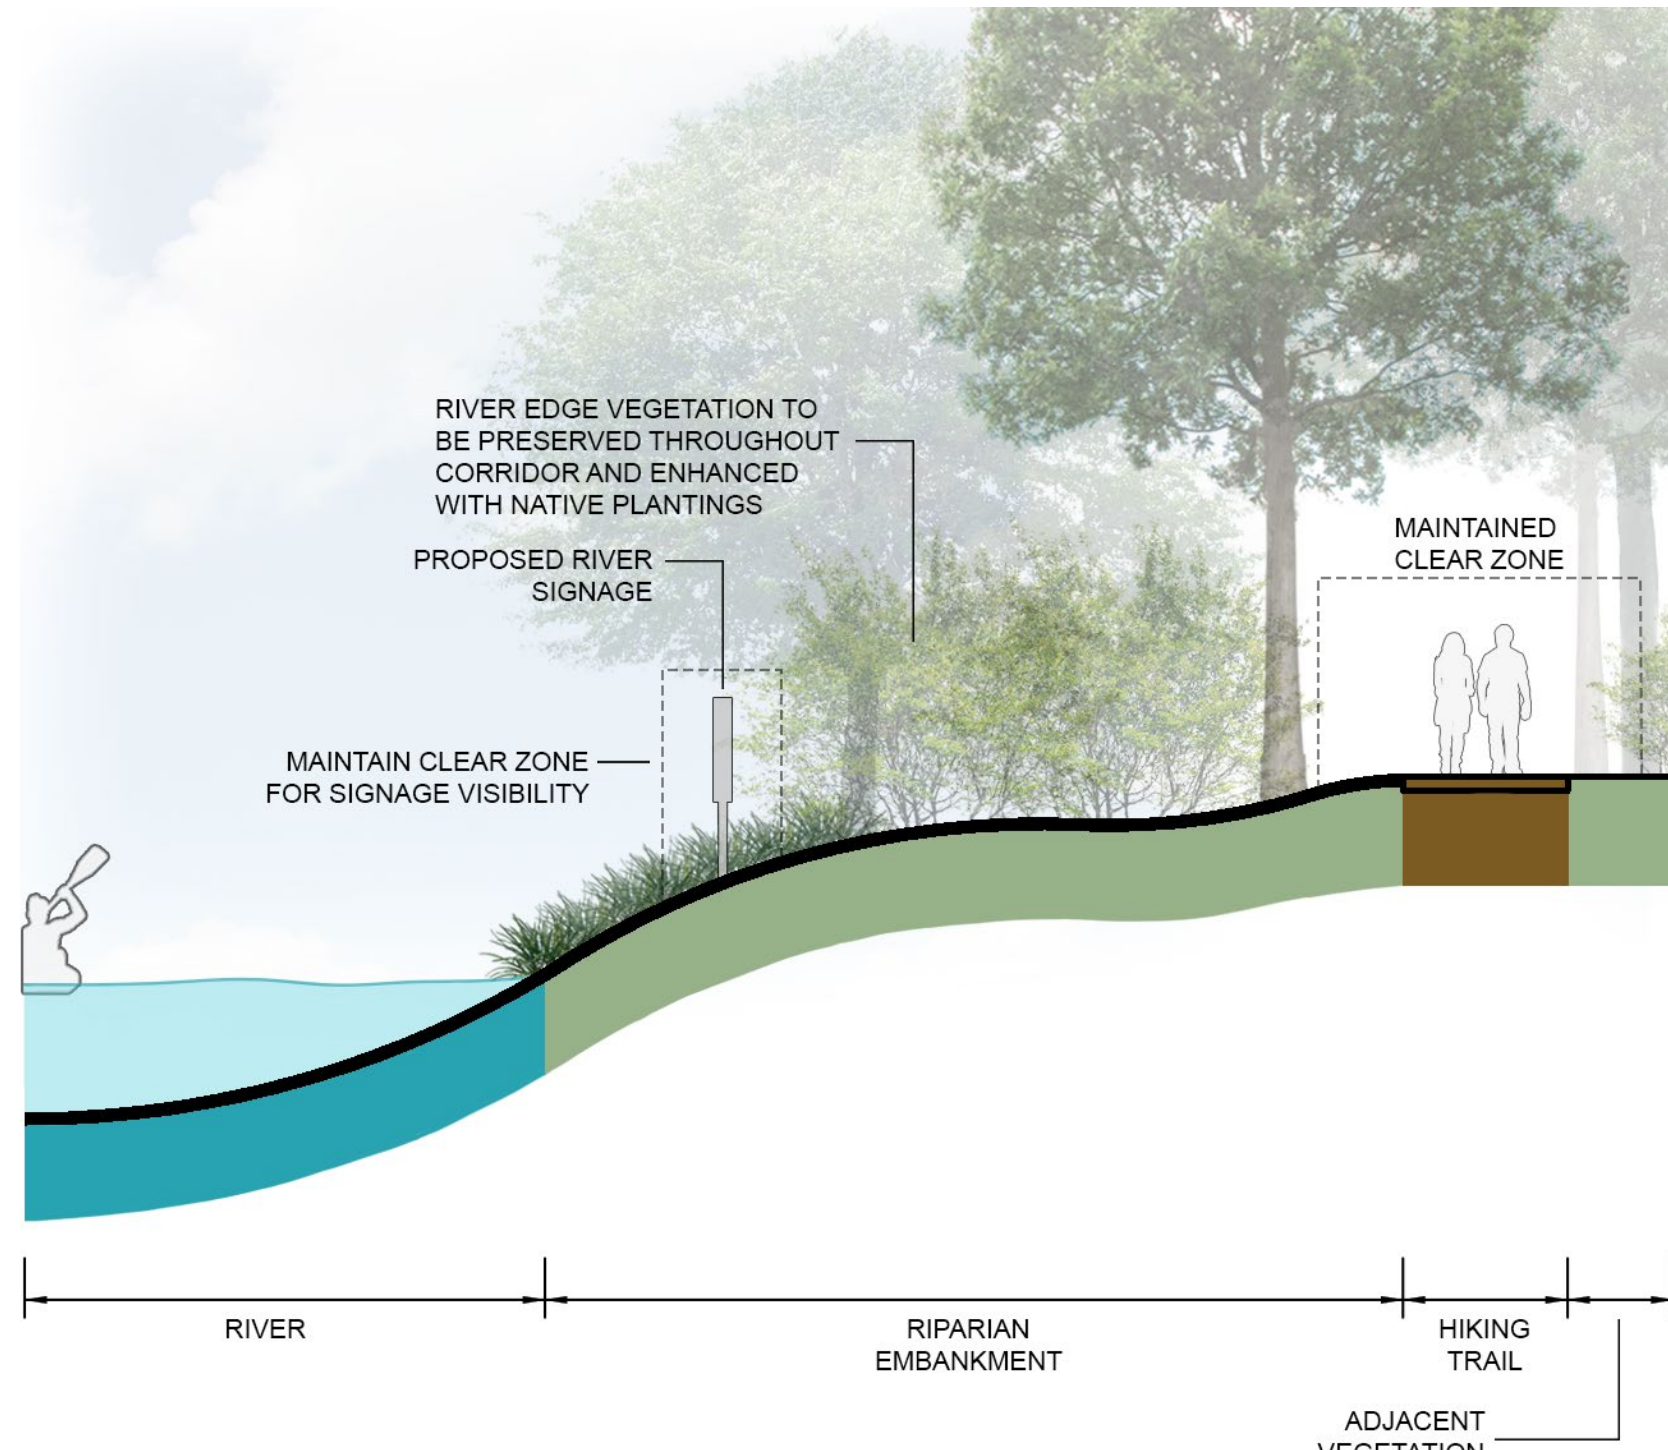

8 TYPICAL HIKING TRAIL SECTION

NTS




West Region Blueway & Trail System


Typical Sections

September 19, 2023




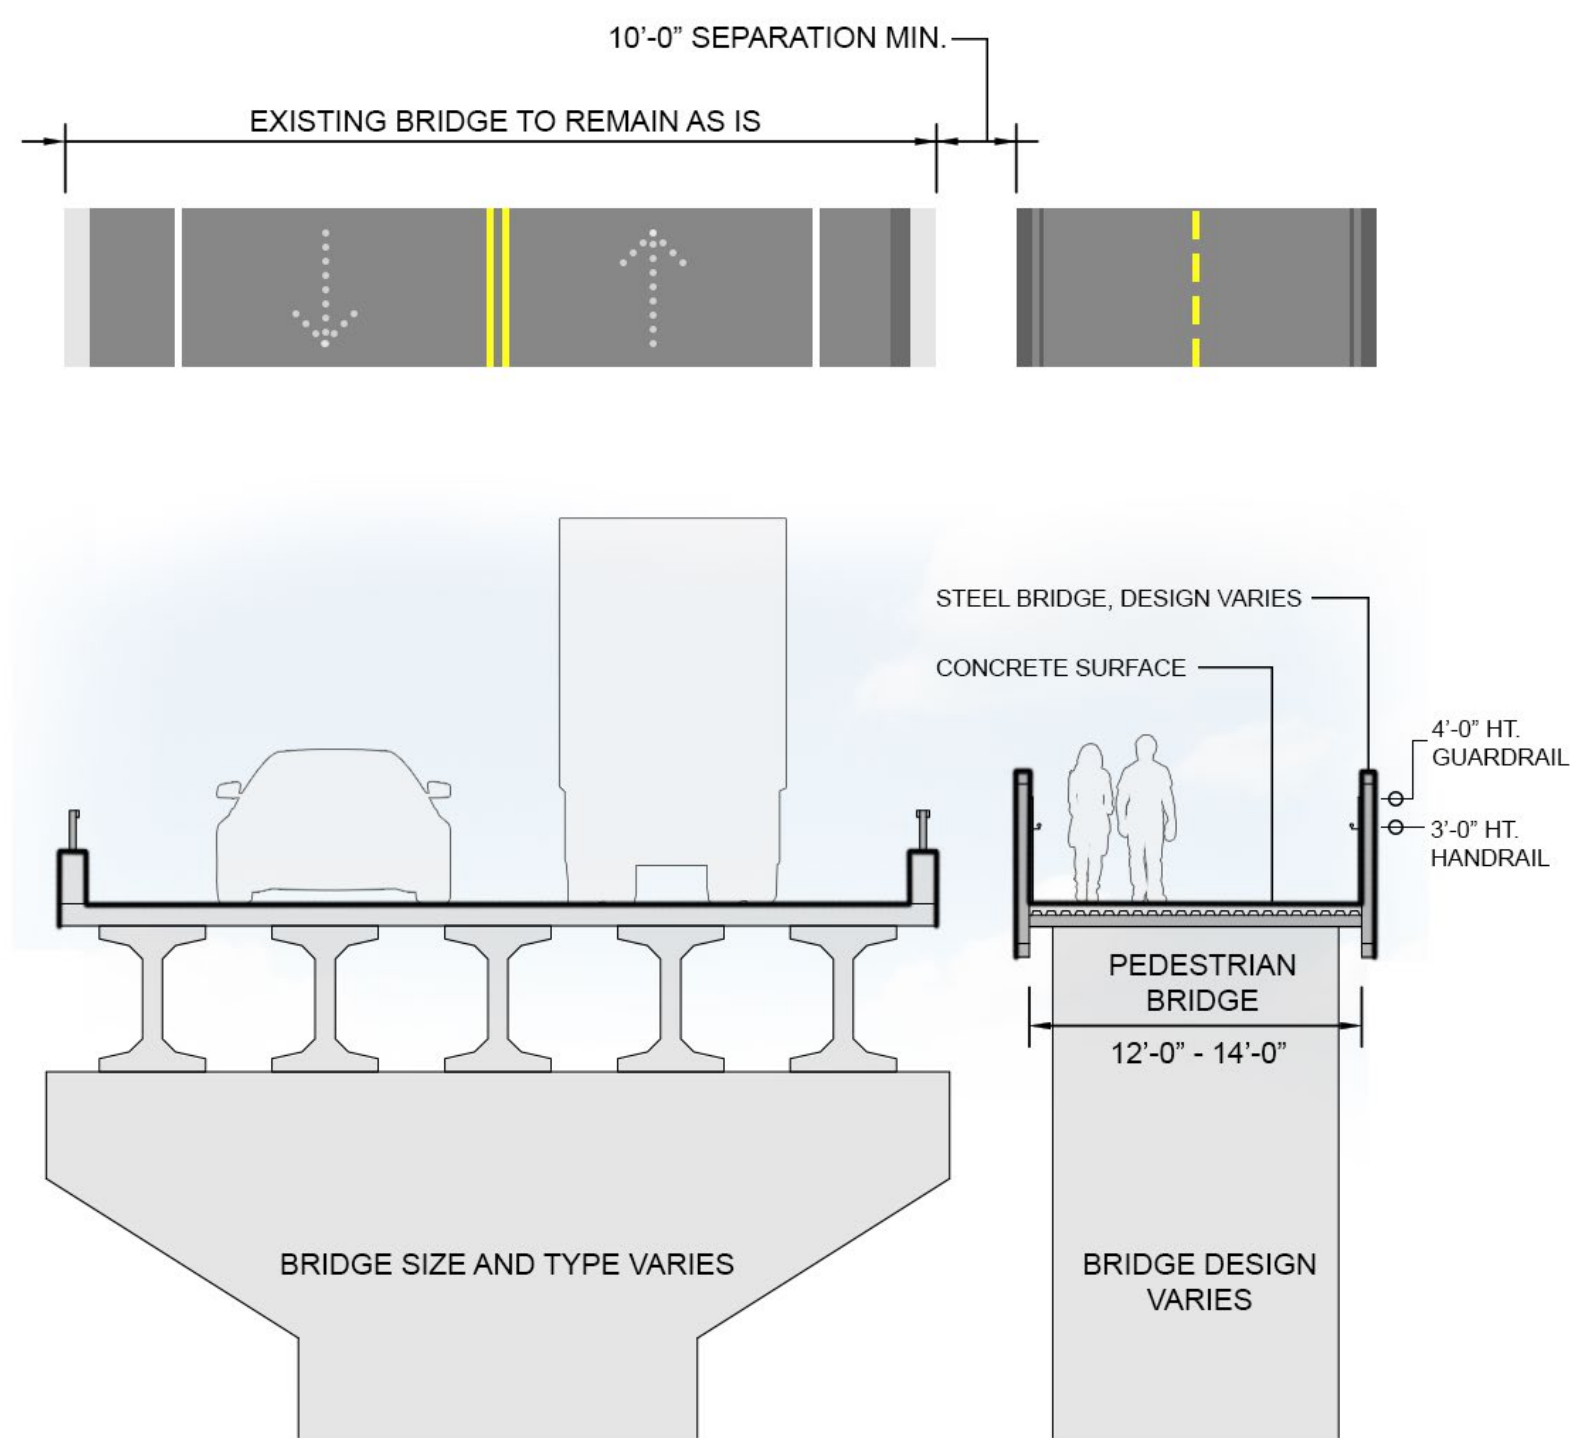


9 TYPICAL PROPOSED DEDICATED PEDESTRIAN BRIDGE NTS

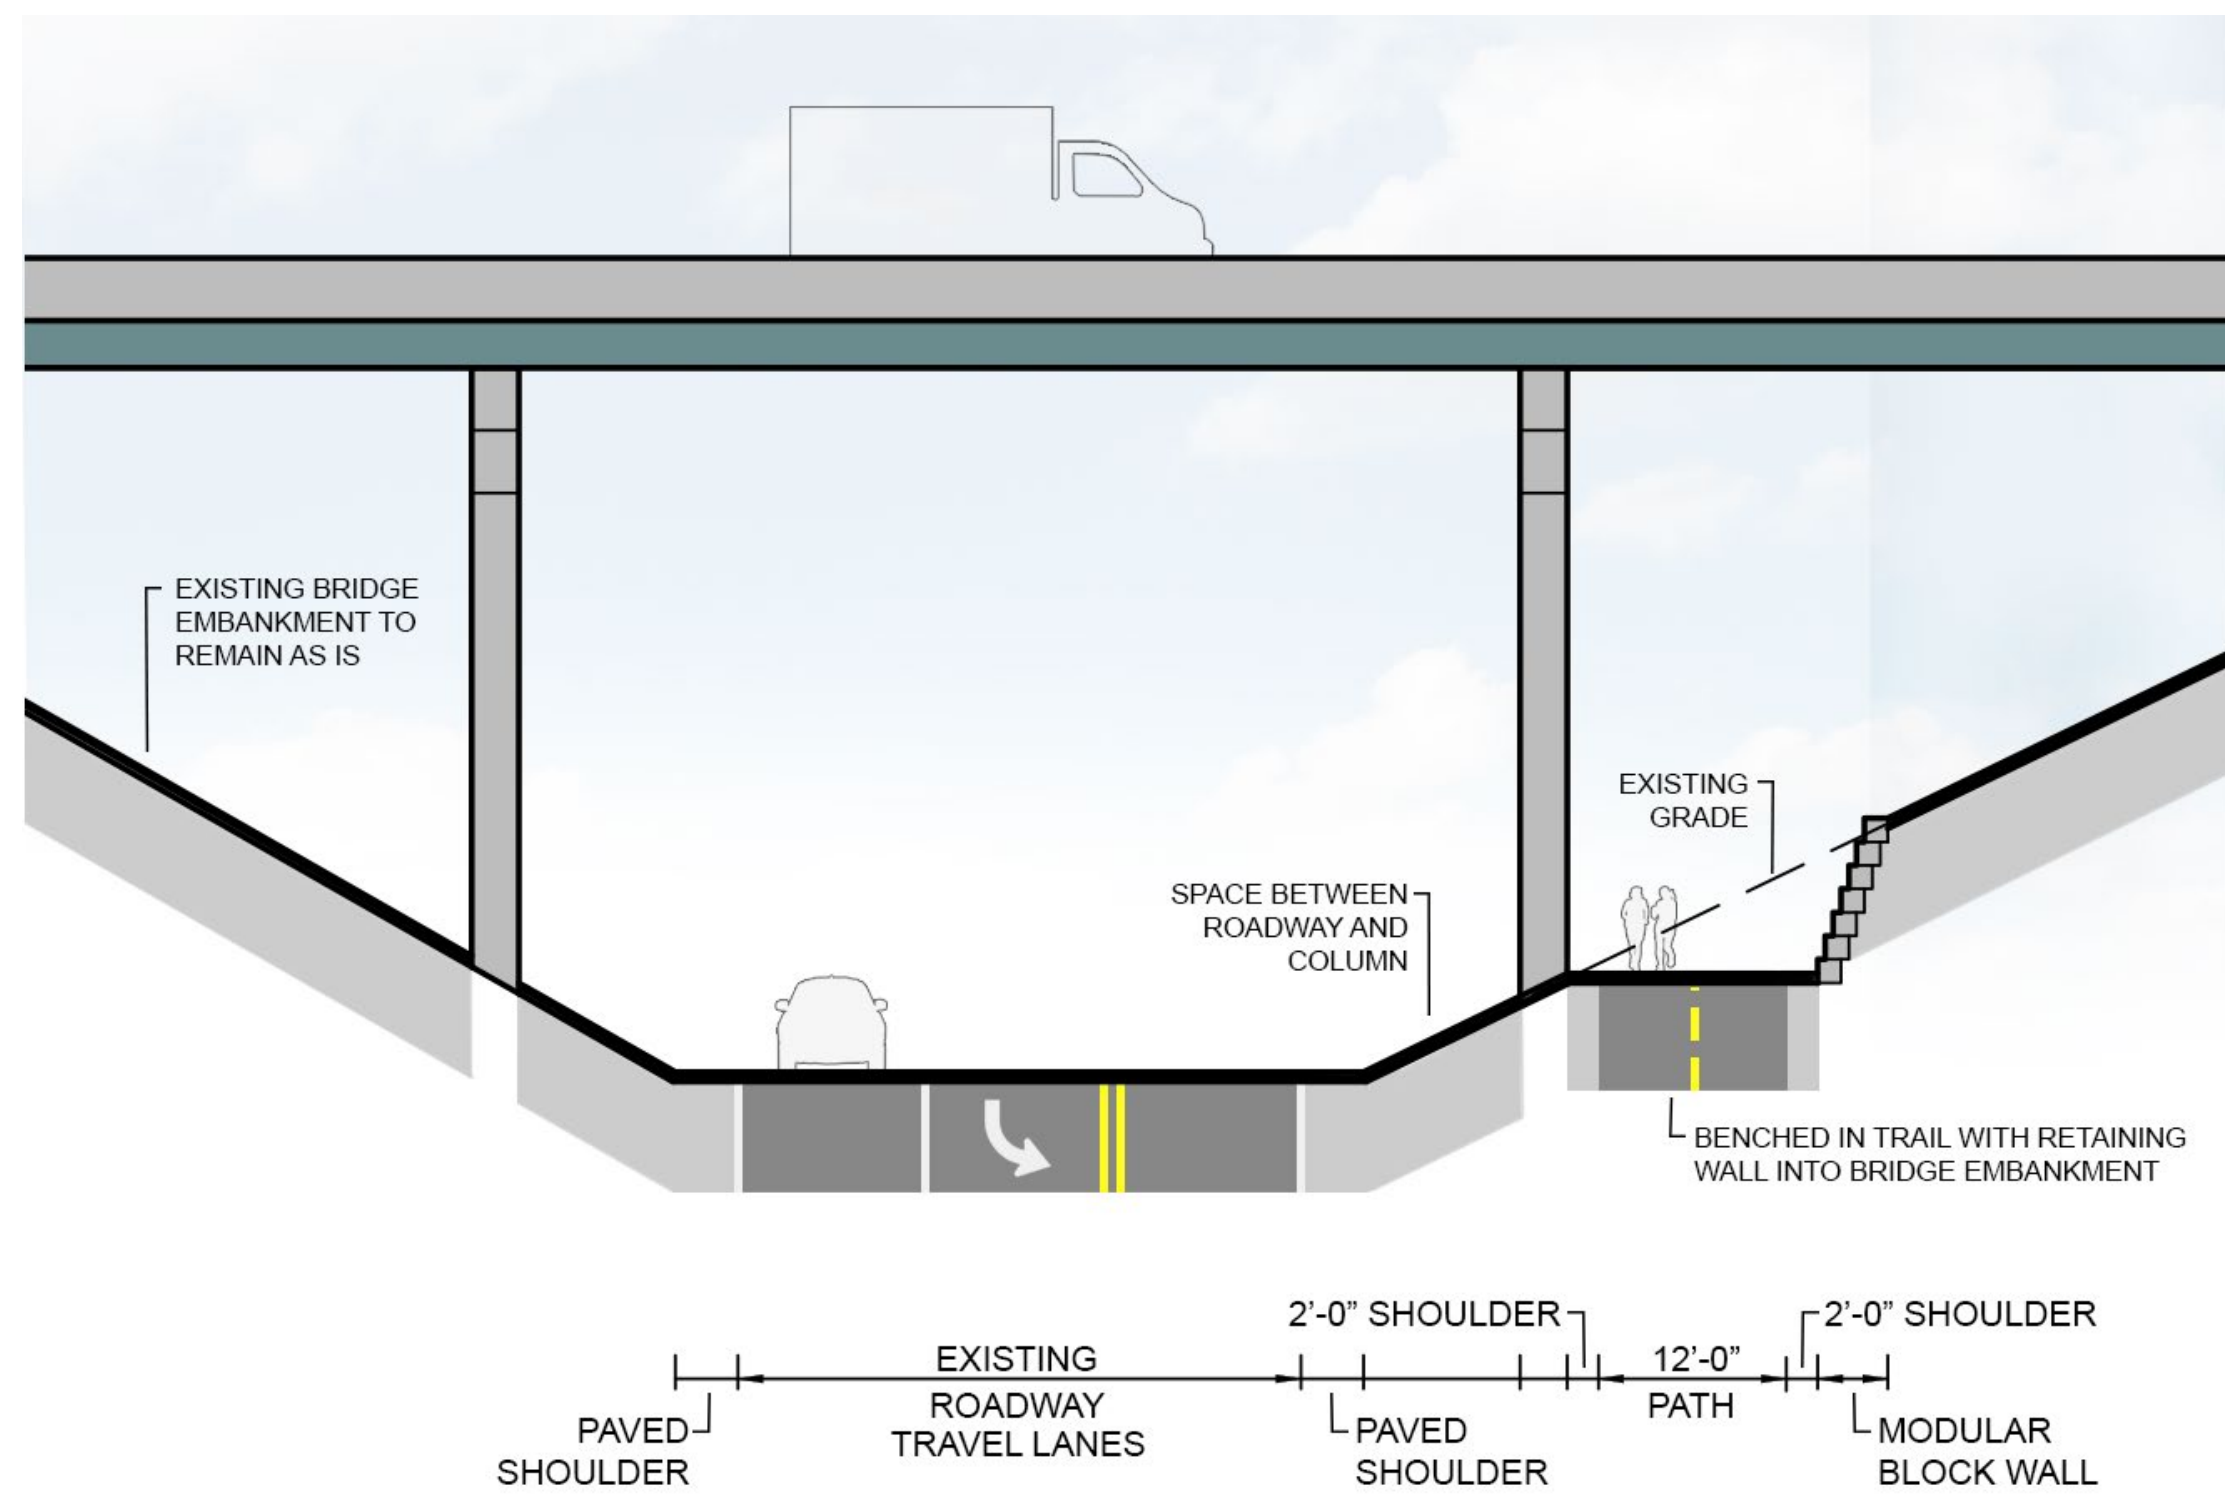


10 TYPICAL UNDERPASS SECTION NTS

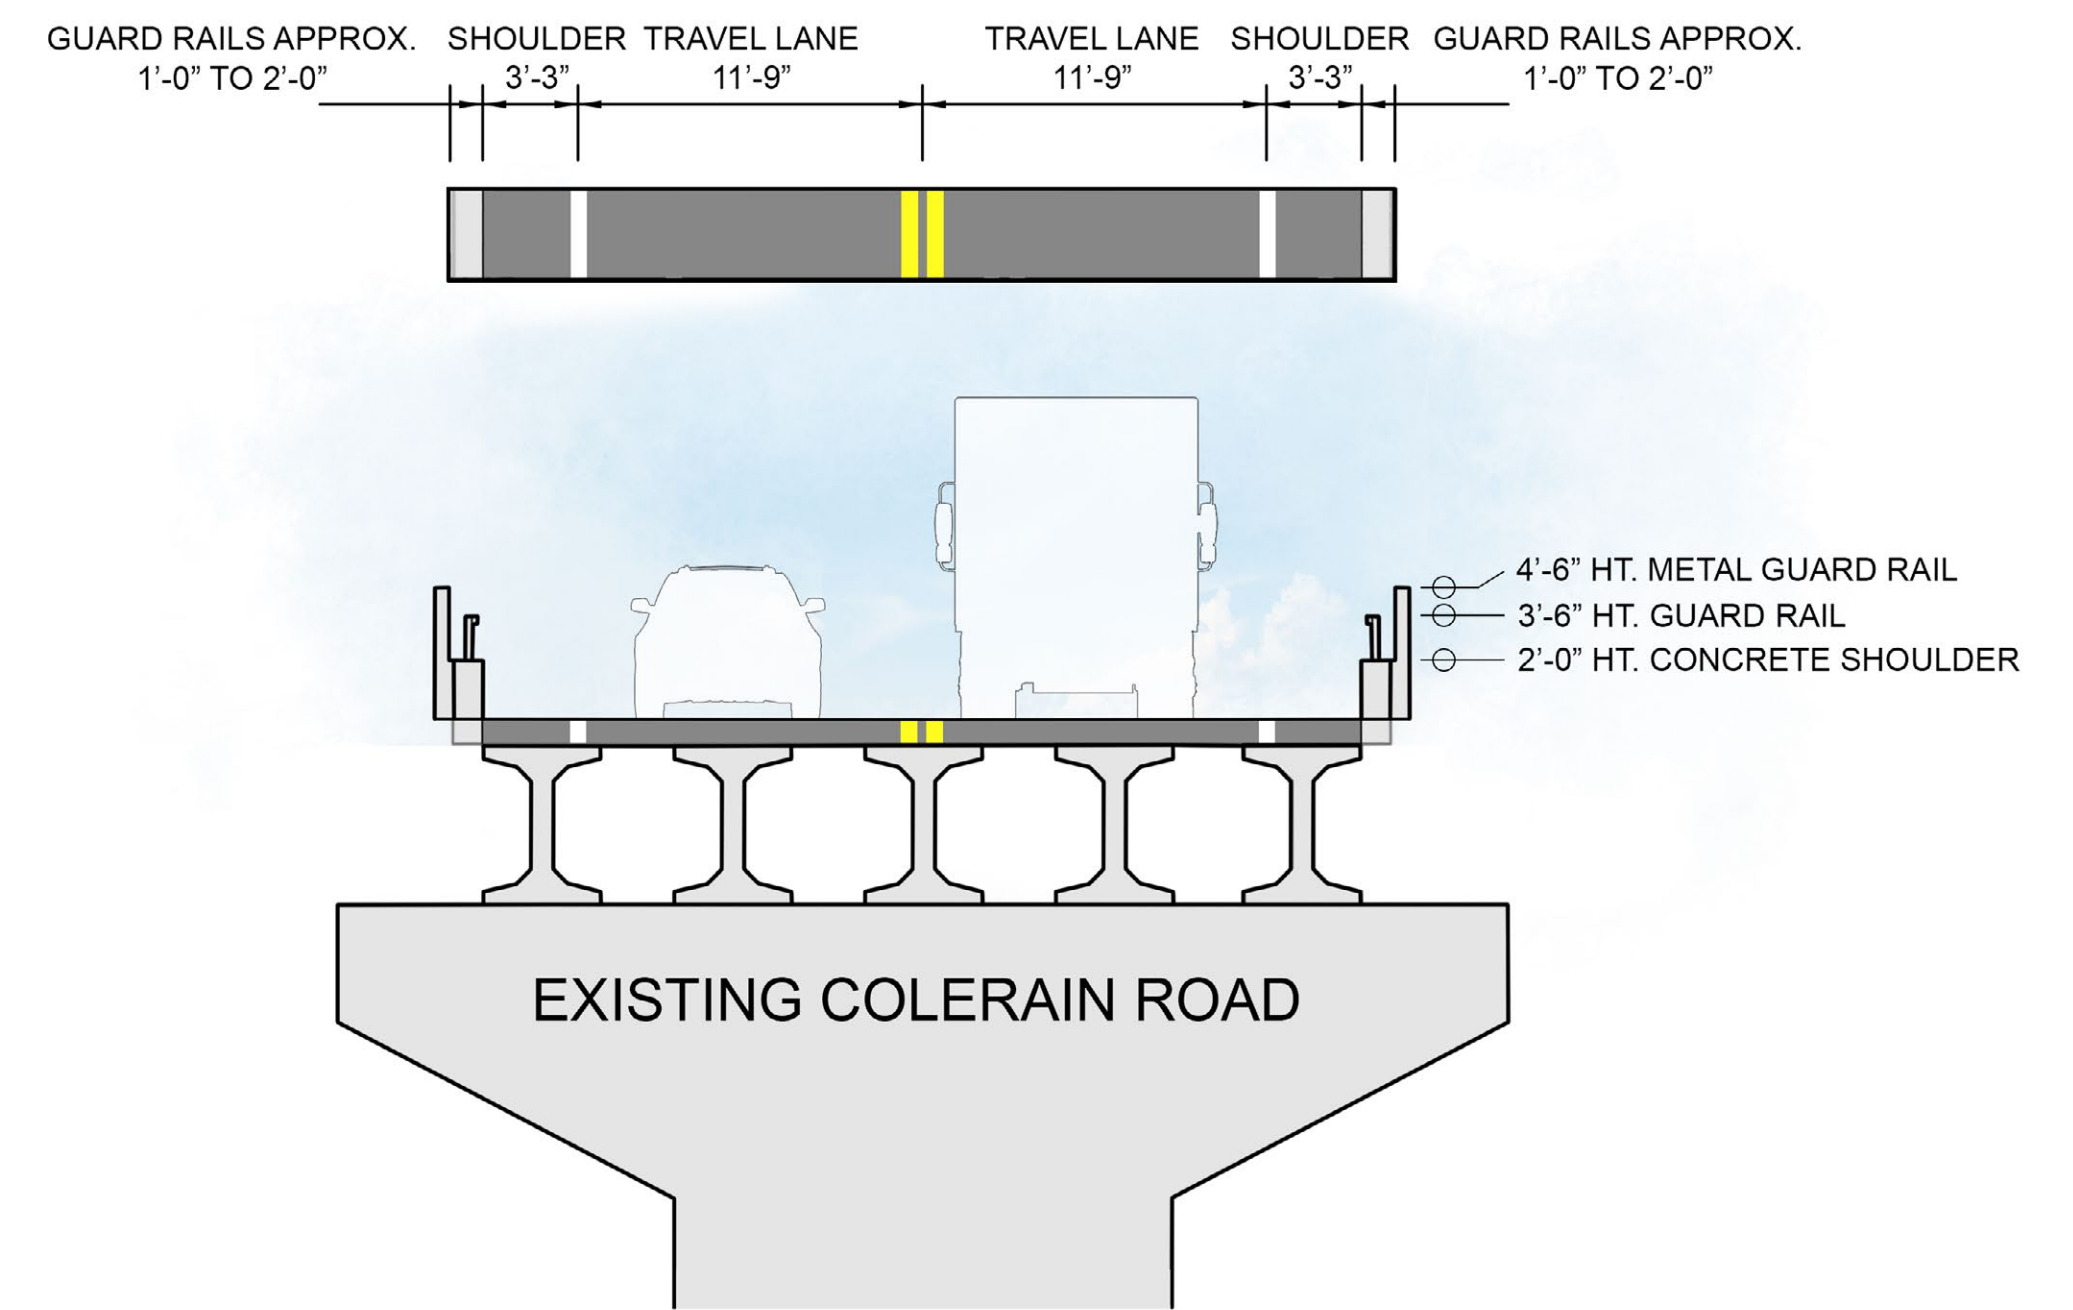


11 EXISTING COLERAIN ROAD BRIDGE SECTION NTS

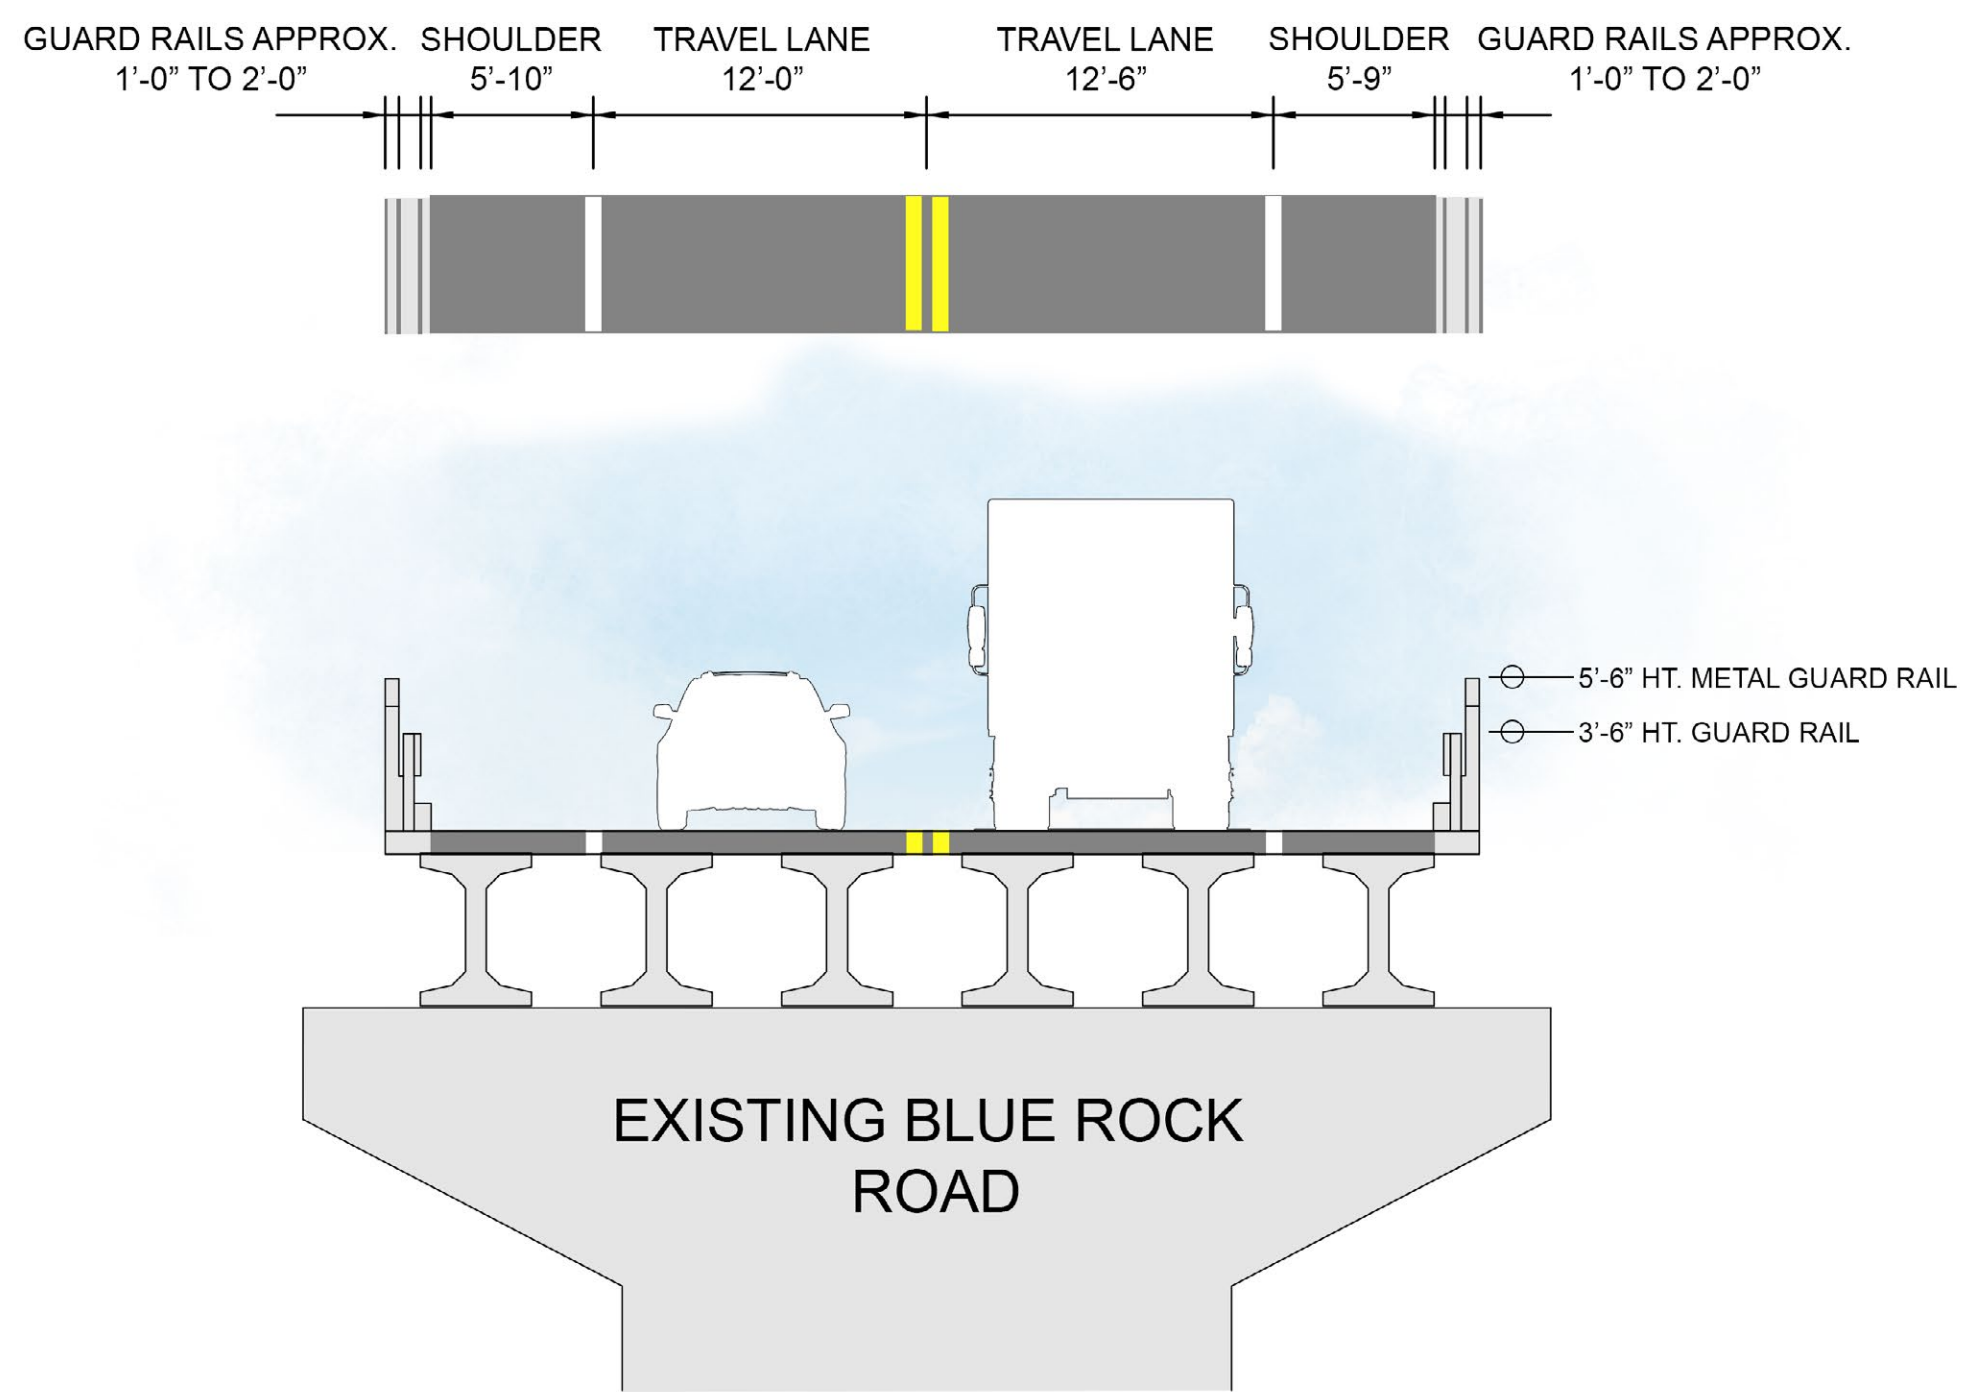

12 EXISTING BLUE ROCK ROAD BRIDGE SECTION NTS

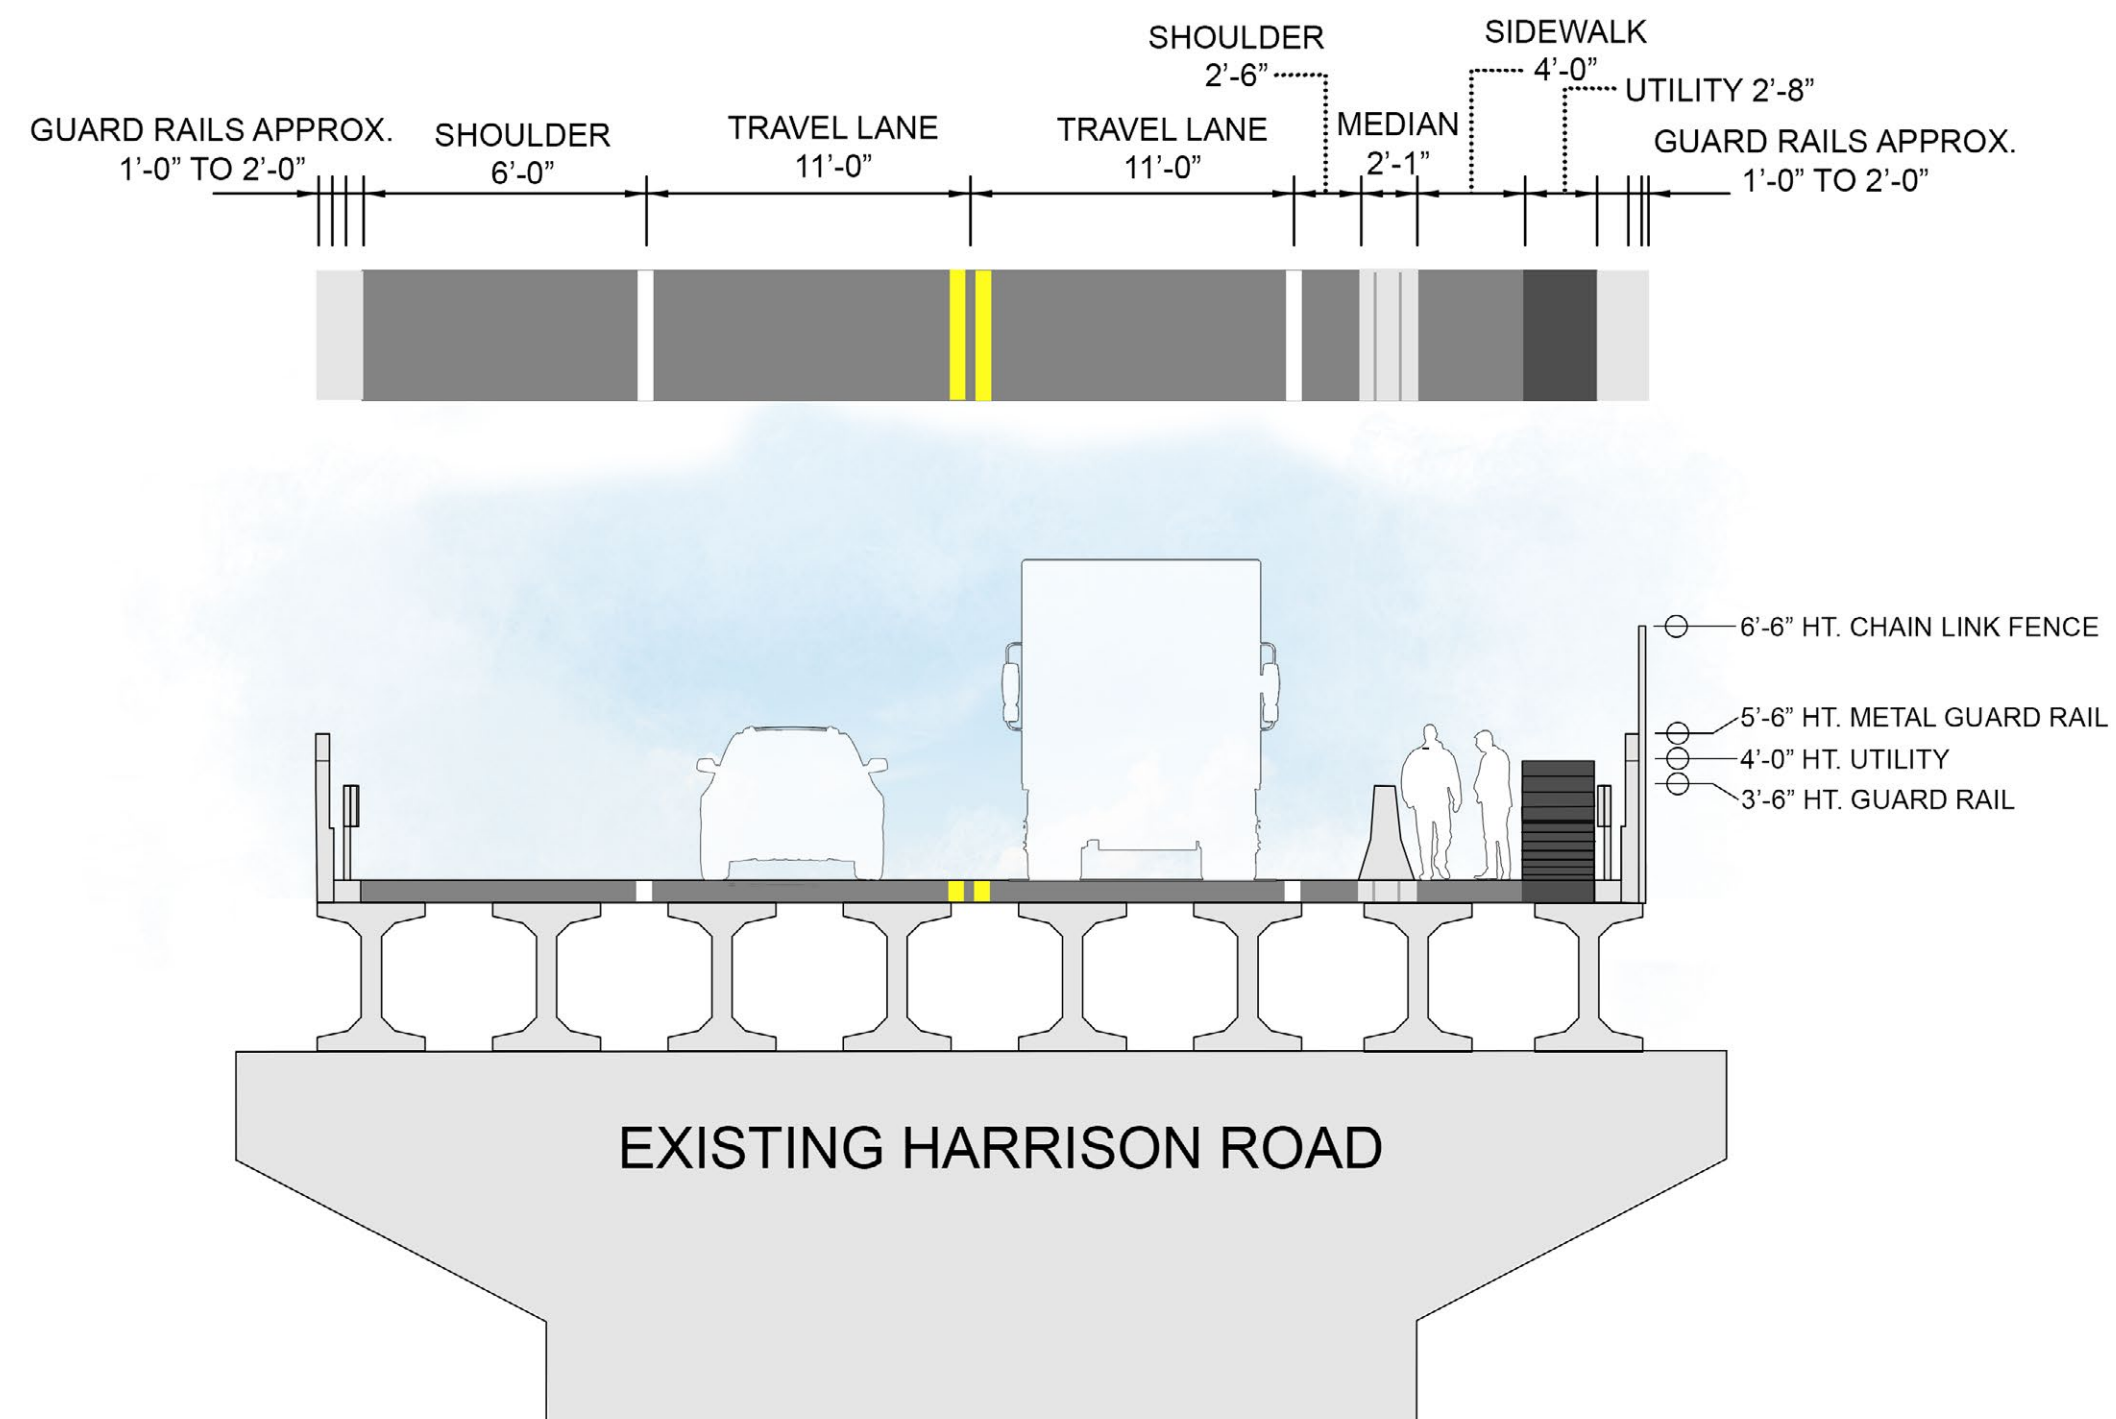

13 EXISTING HARRISON ROAD BRIDGE SECTION NTS

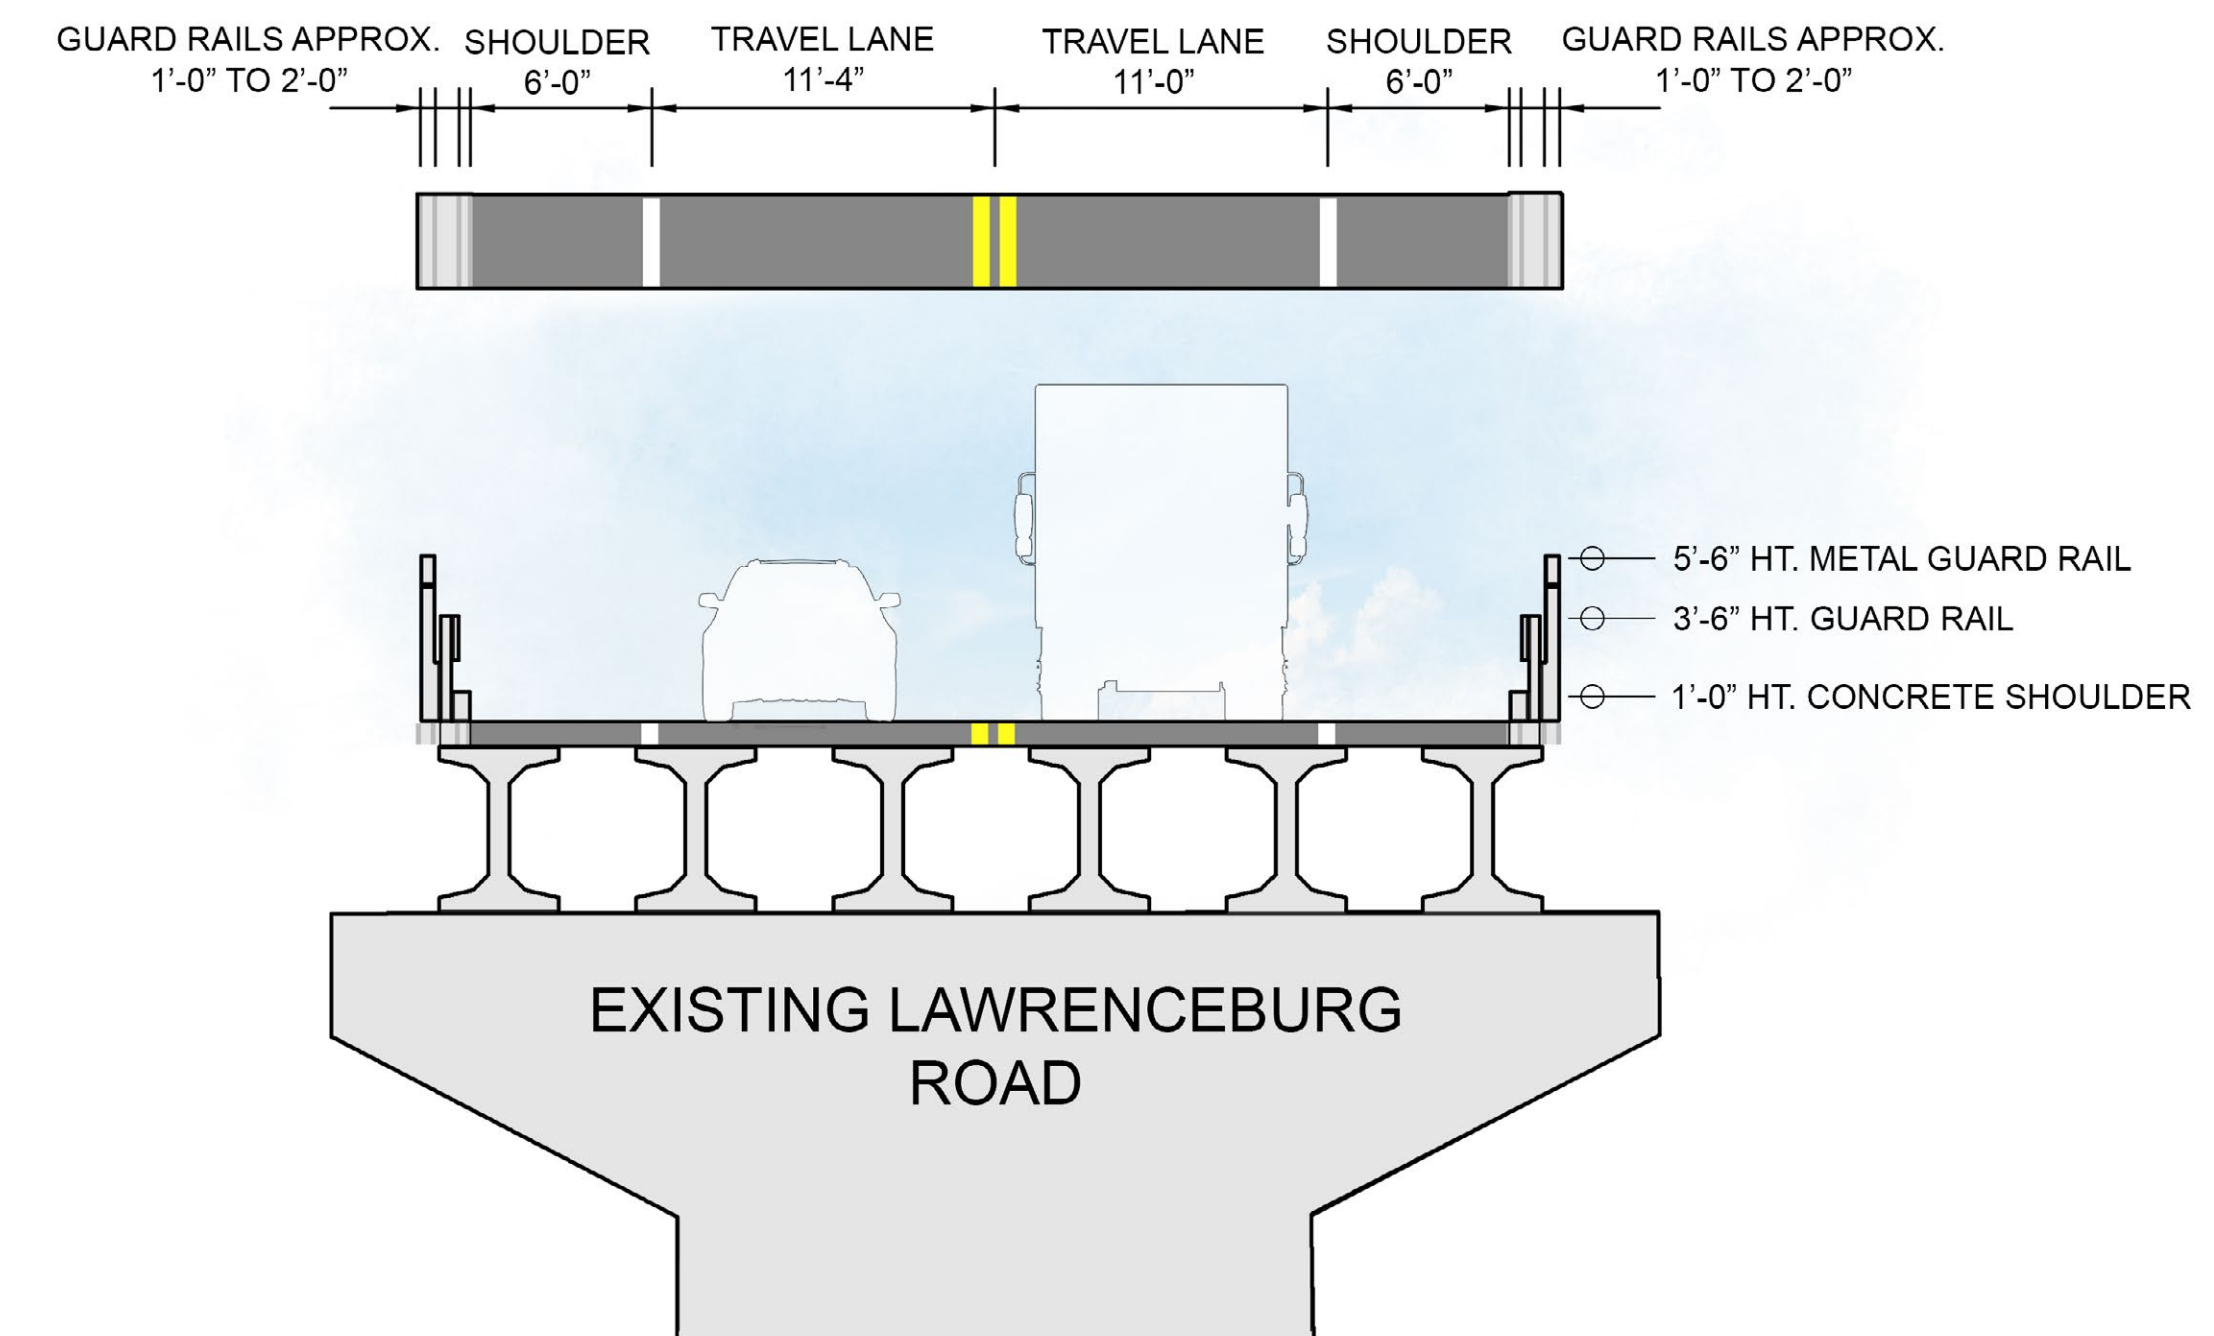

14 EXISTING LAWRENCEBURG ROAD BRIDGE SECTION NTS